



RESIDENCE FLOOR PLAN

SCALE: 1/4" = 1'-0"

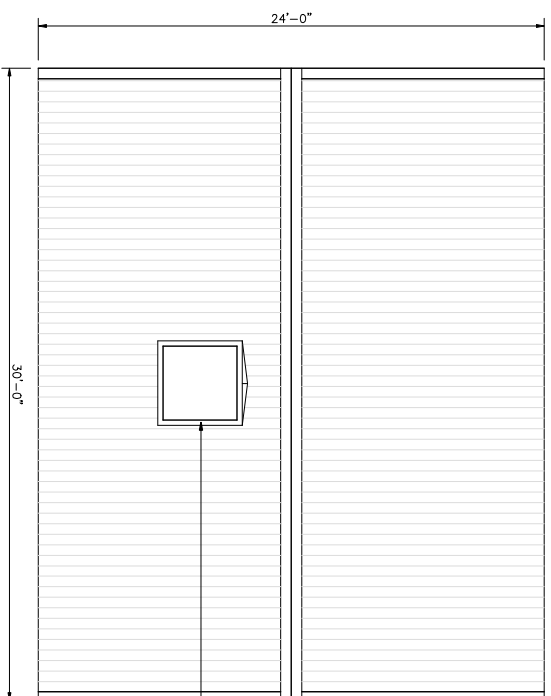


RESIDENCE ROOF PLAN

SCALE: 1/4" = 1'-0"

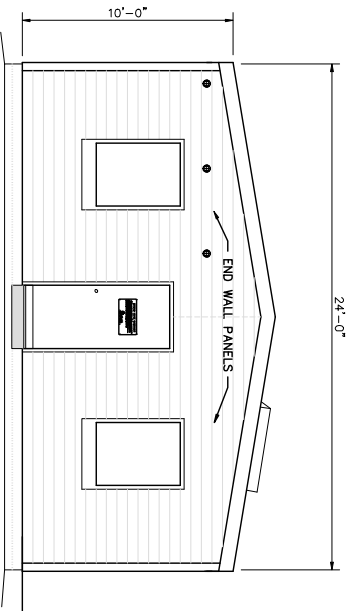


WEST END ELEVATION

SCALE: 1/4" = 1'-0"

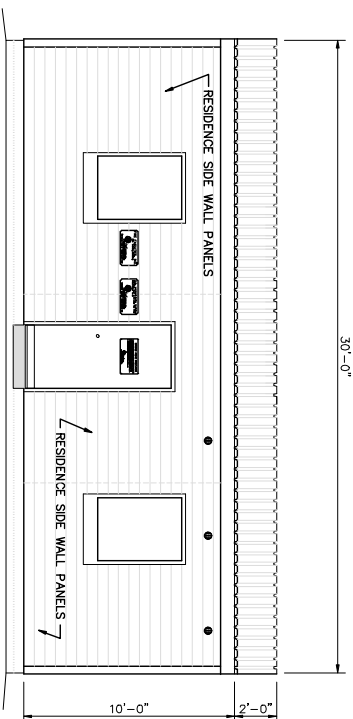


NORTH SIDE ELEVATION

SCALE: 1/4" = 1'-0"

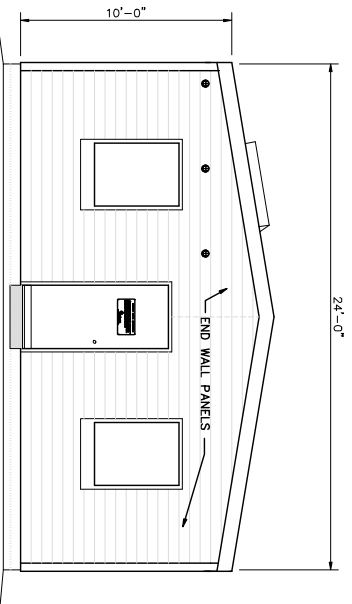


EAST END ELEVATION

SCALE: 1/4" = 1'-0"

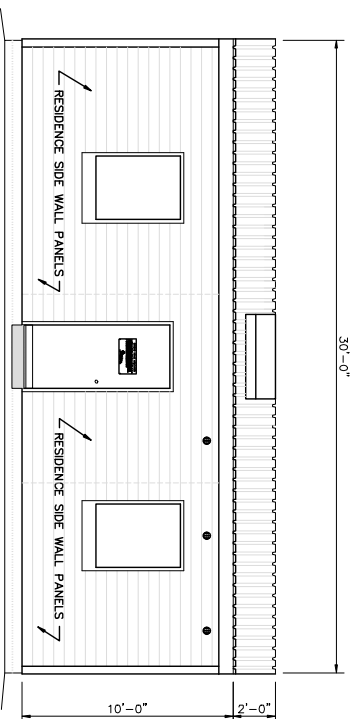

SOUTH SIDE ELEVATION

SCALE: 1/4" = 1'-0"

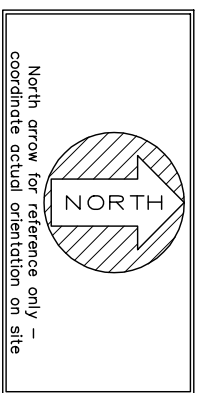

North arrow for reference only - coordinate actual orientation on site

DESIGN LOADS:
 ROOF LIVE LOAD: 100 PSF
 FLOOR LIVE LOAD: 100 PSF
 WIND LIVE LOAD: LOCAL
 SEISMIC DESIGN CAT: LOCAL
 SITE CLASS: LOCAL
 DESIGN CODE: LOCAL & NFPA 1402

ROOF CHOP-OUT CURB WITH CRICKET

REVISIONS	by

THIS DRAWING AND ALL PARTS THEREOF IS THE EXCLUSIVE PROPERTY OF FIRE FACILITIES, INC.
 314 WILBURN ROAD, SUN PRAIRIE, WI 53590
 OFFICE: (608) 327-4100 FAX (608) 834-1843
 AND MAY NOT BE REPRODUCED IN WHOLE OR PART WITH OUT WRITTEN PERMISSION.

FIRE FACILITIES INC.
 314 WILBURN ROAD, SUN PRAIRIE, WI 53590
 OFFICE: (608) 327-4100 FAX (608) 834-1843
 TOLL FREE (800) 929-3726 TOLL FREE FAX (866) 639-7012

Job Description:
WESCO MODEL WS-1
 TYPICAL
 Sheet Title:
 FLOOR PLANS

Doc: 121808
 Drawn by: SPW
 Checked by: SHOWN
 Scale:
 Order No.
 Sheet No.
01 of 01