



REVISIONS	by

NOTE: ALL SHUTTERS IN TOWER SWING IN, UNLESS OTHERWISE SHOWN
ALL SHUTTERS IN BURN ROOM & ATTIC SWING OUT, UNLESS OTHERWISE SHOWN

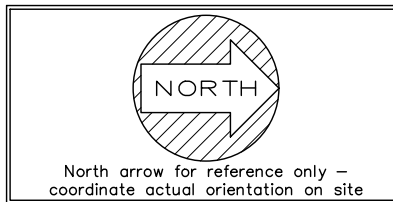


DESIGN LOADS:
 ROOF LIVE LOAD: 100 PSF
 FLOOR LIVE LOAD: 100 PSF
 WIND LOAD: LOCAL
 SEISMIC DESIGN CAT: LOCAL
 SITE CLASS: LOCAL
 DESIGN CODE: LOCAL & NFPA 1402

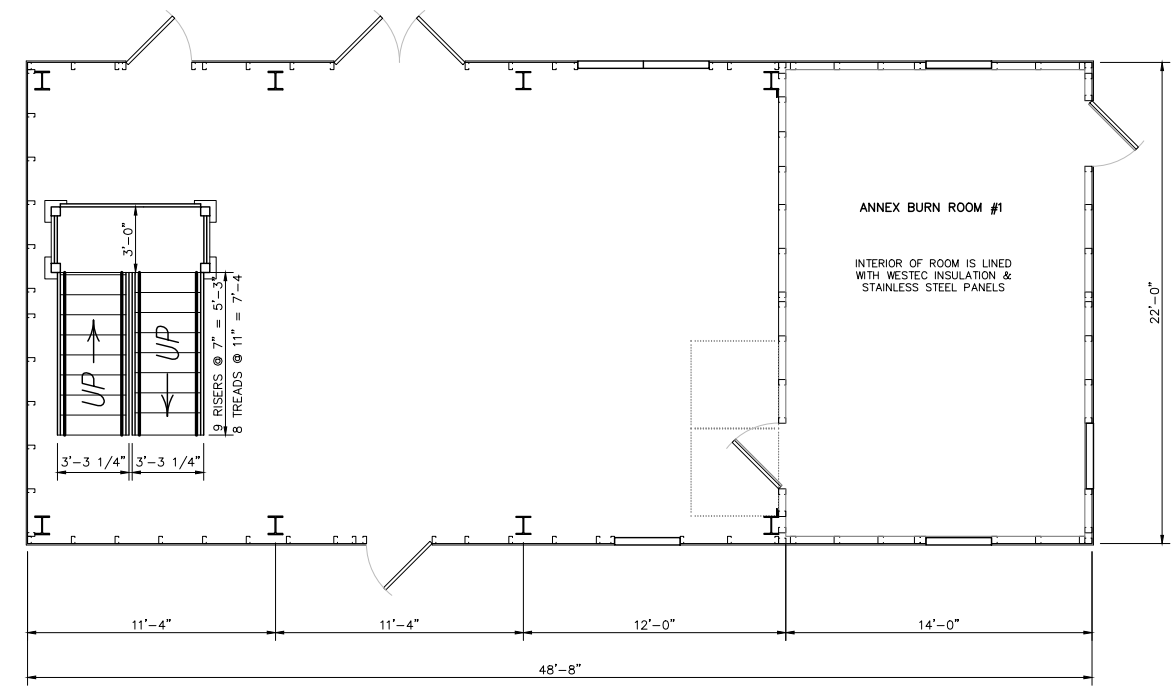


FIRST FLOOR PLAN

SCALE: 1/4" = 1'-0"

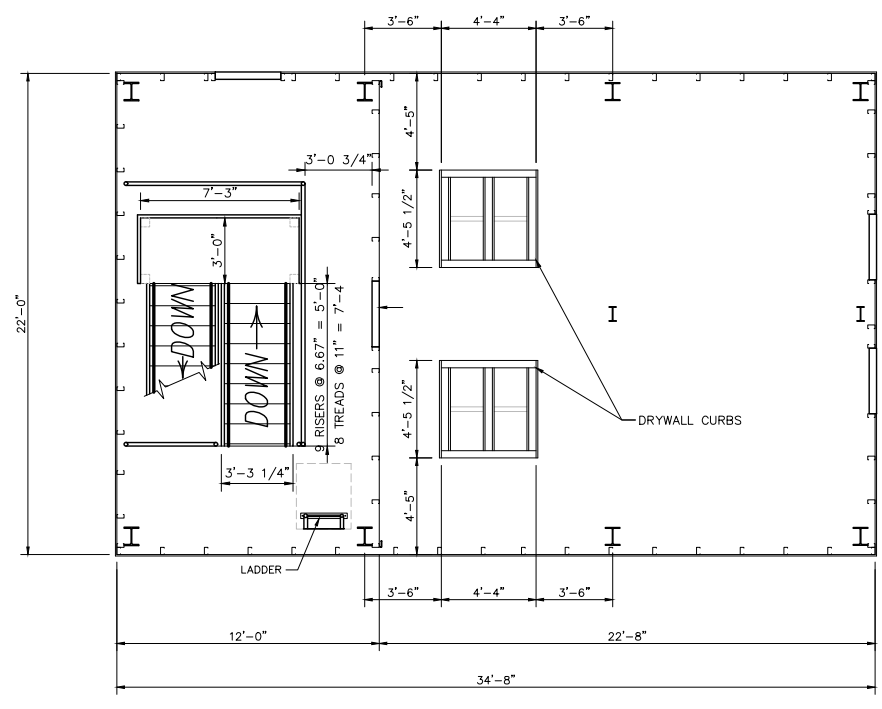


TOWER THIRD FLOOR & ATTIC PLAN

SCALE: 1/4" = 1'-0"

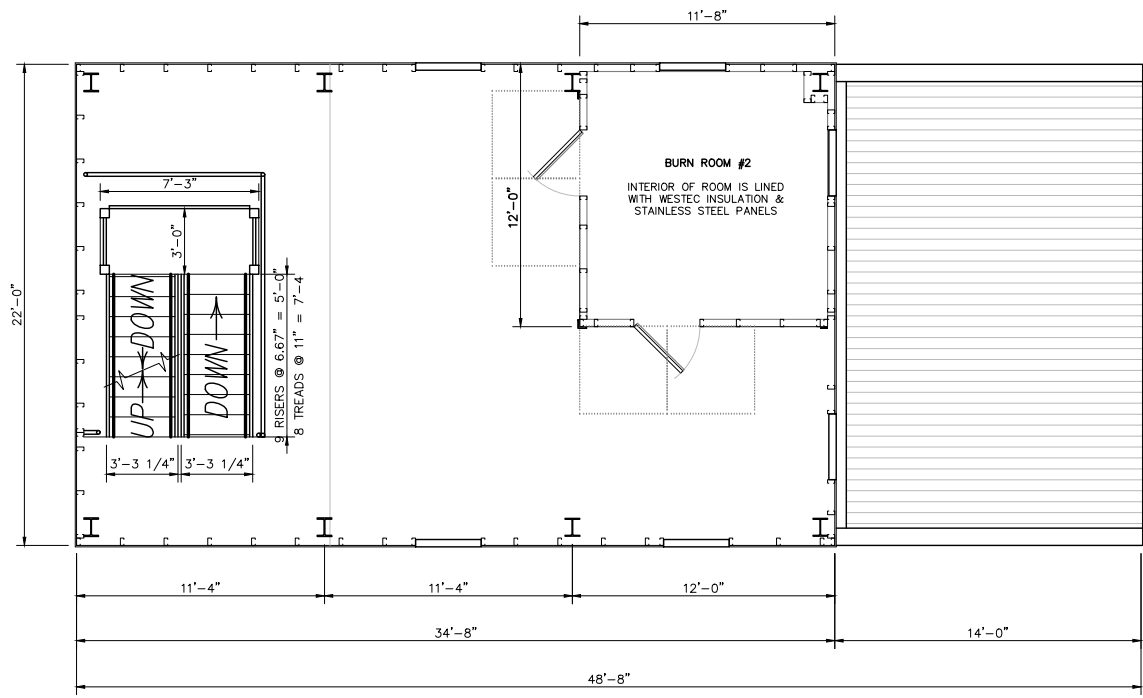

SECOND FLOOR PLAN

SCALE: 1/4" = 1'-0"

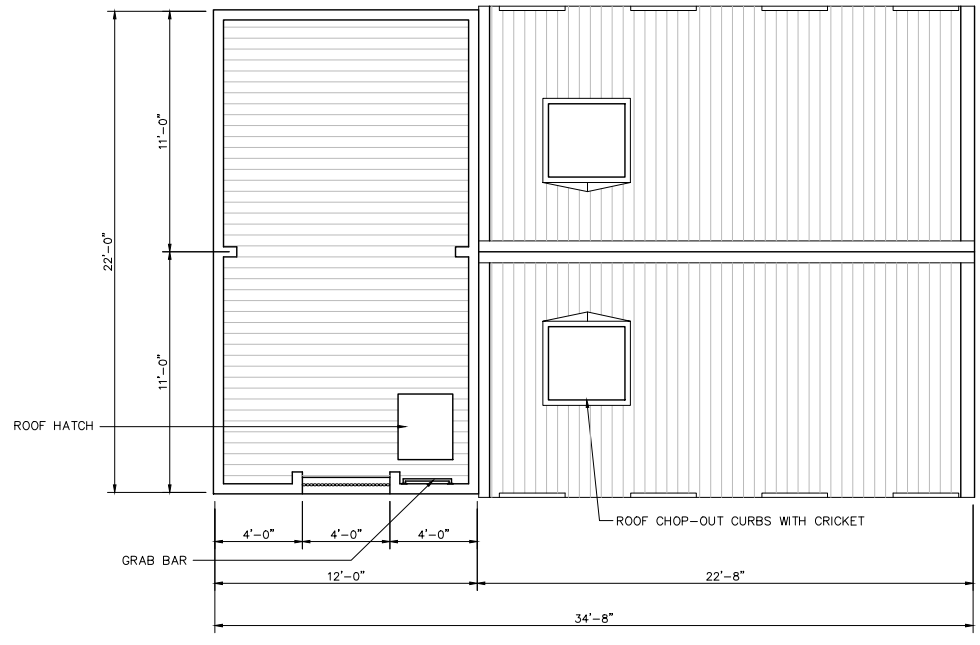

TOWER ROOF AND RESIDENCE ROOF PLAN

SCALE: 1/4" = 1'-0"

THIS DRAWING AND ALL PARTS THEREOF IS THE EXCLUSIVE PROPERTY OF FIRE FACILITIES, INC.
 314 WILBURN ROAD, SUN PRAIRIE, WI 53590
 OFFICE: (608) 327-4100 FAX (608) 834-1843
 AND MAY NOT BE REPRODUCED IN WHOLE OR PART WITHOUT WRITTEN PERMISSION.


FIRE FACILITIES
 STEEL FIRE TRAINING TOWERS



FIRE FACILITIES, INC.
 314 WILBURN ROAD, SUN PRAIRIE, WI 53590
 OFFICE: (608) 327-4100 FAX: (608) 834-1843
 TOLL FREE: (800) 929-3726 TOLL FREE FAX: (866) 639-7012
 WWW.FIREFACILITIES.COM; INFO@FIREFACILITIES.COM


Job Description:
WESCO MODEL FF-3
 TYPICAL
 Sheet Title:
 FLOOR PLANS

Doc: 022119
 Drawn by:
 Checked by: SPW
 Scale: SHOWN
 Order No.
 Sheet No.

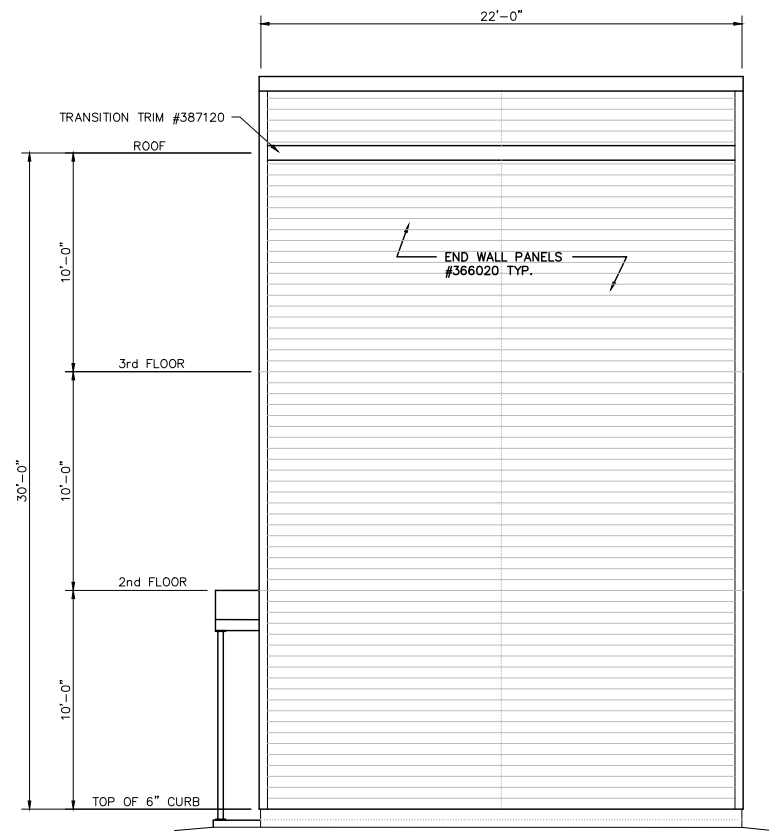

SOUTH END ELEVATION

SCALE: 1/4" = 1'-0"

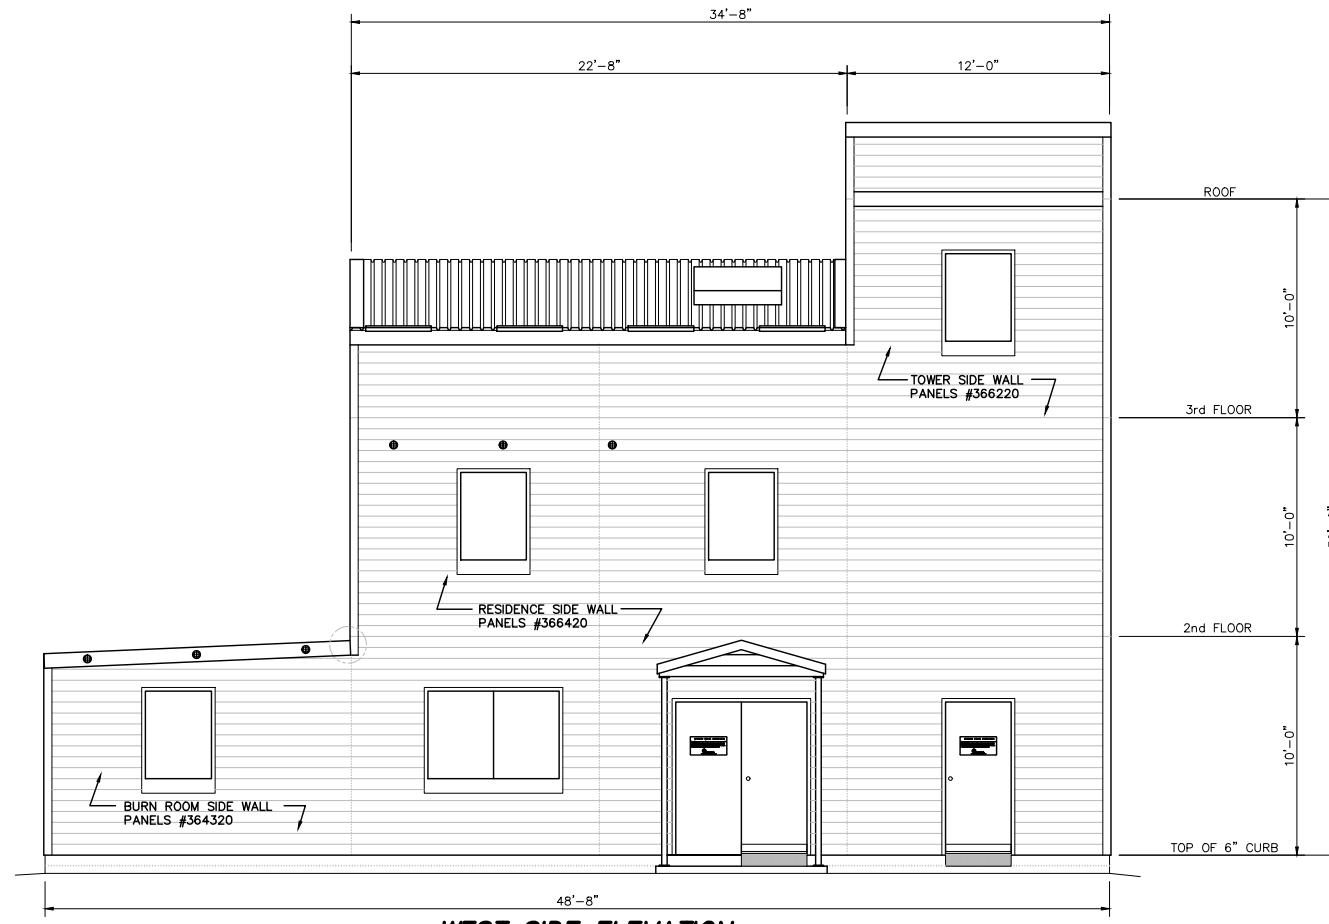

WEST SIDE ELEVATION

SCALE: 1/4" = 1'-0"

REVISIONS	by

THIS DRAWING AND ALL PARTS THEREOF IS THE EXCLUSIVE PROPERTY OF FIRE FACILITIES, INC., 314 WILBURN ROAD, SUN PRAIRIE, WI 53590 OFFICE: (608) 327-4100 FAX (608) 834-1843 AND MAY NOT BE REPRODUCED IN WHOLE OR PART WITHOUT WRITTEN PERMISSION.


FIRE FACILITIES
STEEL FIRE TRAINING TOWERS



FIRE FACILITIES, INC.
314 WILBURN ROAD, SUN PRAIRIE, WI 53590
OFFICE: (608) 327-4100 FAX: (608) 834-1843
TOLL FREE: (800) 929-3726 TOLL FREE FAX: (866) 639-7012
WWW.FIREFACILITIES.COM; INFO@FIREFACILITIES.COM


Job Description: WESCO MODEL FF-3 TYPICAL	Sheet Title: ELEVATIONS
Doc:	022119
Drawn by:	
Checked by:	SPW
Scale:	SHOWN
Order No.	
Sheet No.	

REVISIONS	by

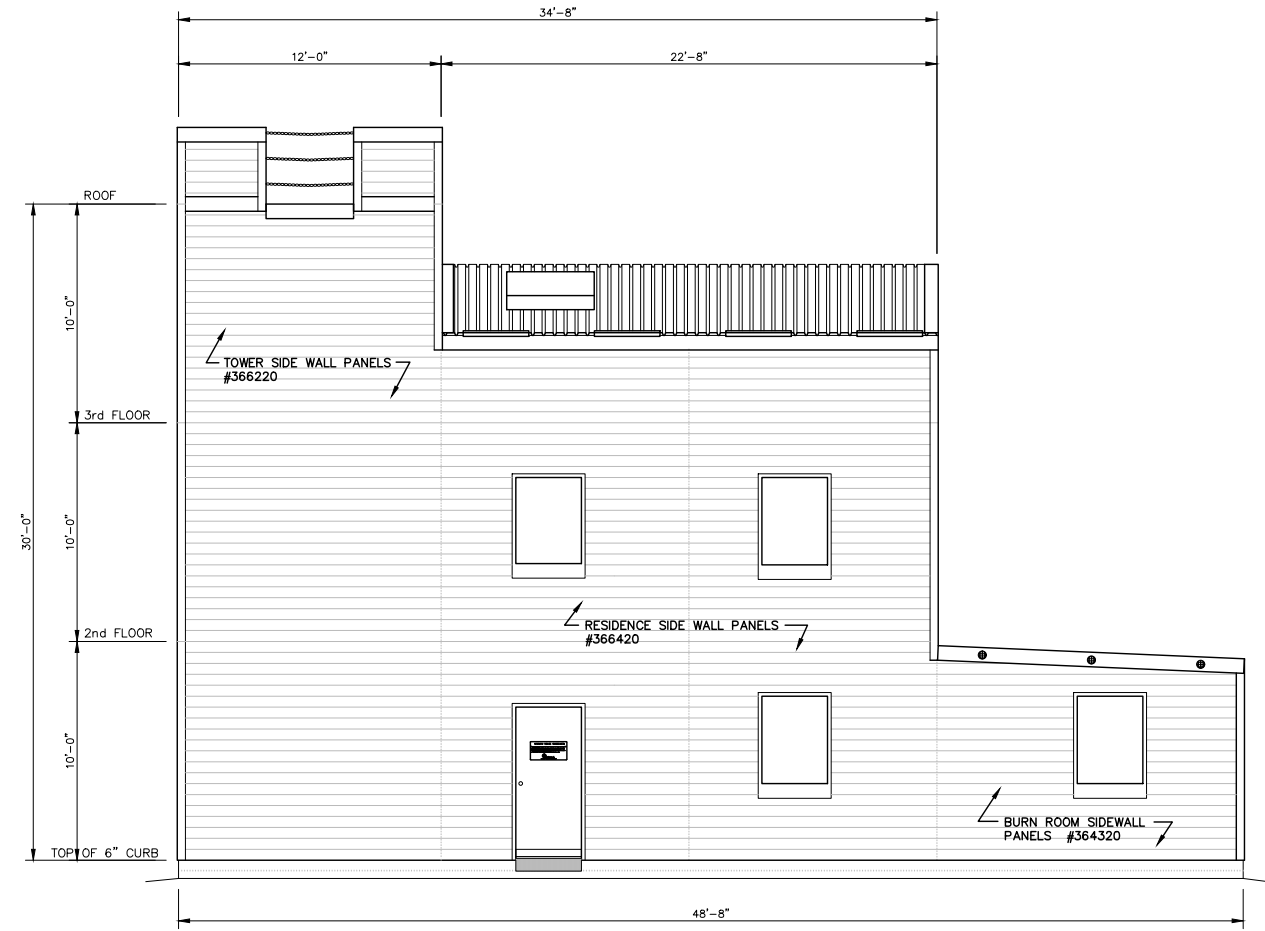

EAST SIDE ELEVATION

SCALE: 1/4" = 1'-0"

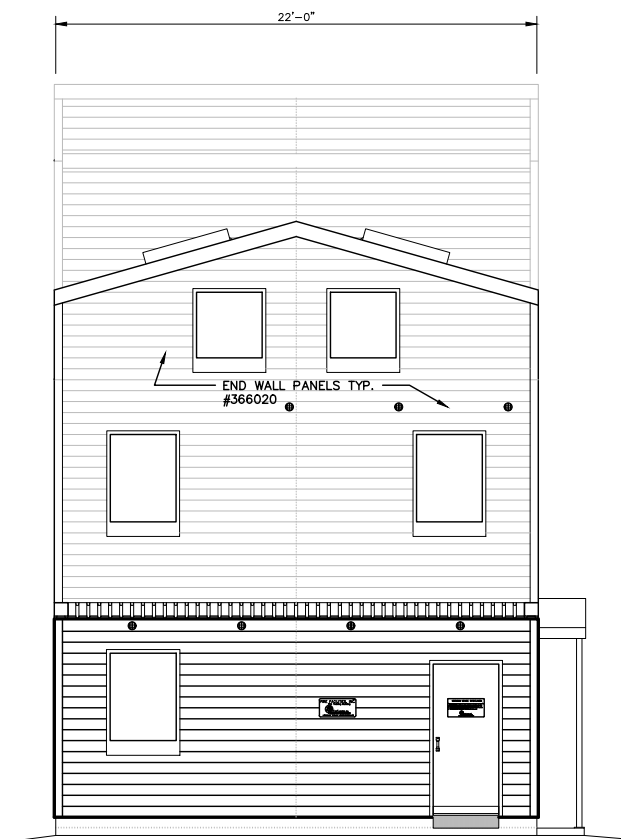

NORTH END ELEVATION

SCALE: 1/4" = 1'-0"

THIS DRAWING AND ALL PARTS THEREOF IS THE EXCLUSIVE PROPERTY OF FIRE FACILITIES, INC., 314 WILBURN ROAD, SUN PRAIRIE, WI 53590 OFFICE: (608) 327-4100 FAX (608) 834-1843 AND MAY NOT BE REPRODUCED IN WHOLE OR PART WITHOUT WRITTEN PERMISSION.

FIRE FACILITIES
STEEL FIRE TRAINING TOWERS

FIRE FACILITIES, INC.
314 WILBURN ROAD, SUN PRAIRIE, WI 53590
OFFICE: (608) 327-4100 FAX: (608) 834-1843
TOLL FREE: (800) 929-3726 TOLL FREE FAX: (866) 639-7012
WWW.FIREFACILITIES.COM; INFO@FIREFACILITIES.COM

Job Description:	WESCO MODEL FF-3 TYPICAL
Doc:	022119
Drawn by:	SPW
Checked by:	SPW
Scale:	SHOWN
Order No.	
Sheet Title:	ELEVATIONS