


FIRST FLOOR PLAN


SCALE: 1/4" = 1'-0"

NOTE: ALL SHUTTERS IN TOWER SWING IN, UNLESS OTHERWISE SHOWN
ALL SHUTTERS IN BURN ROOM & ATTIC SWING OUT, UNLESS OTHERWISE SHOWN

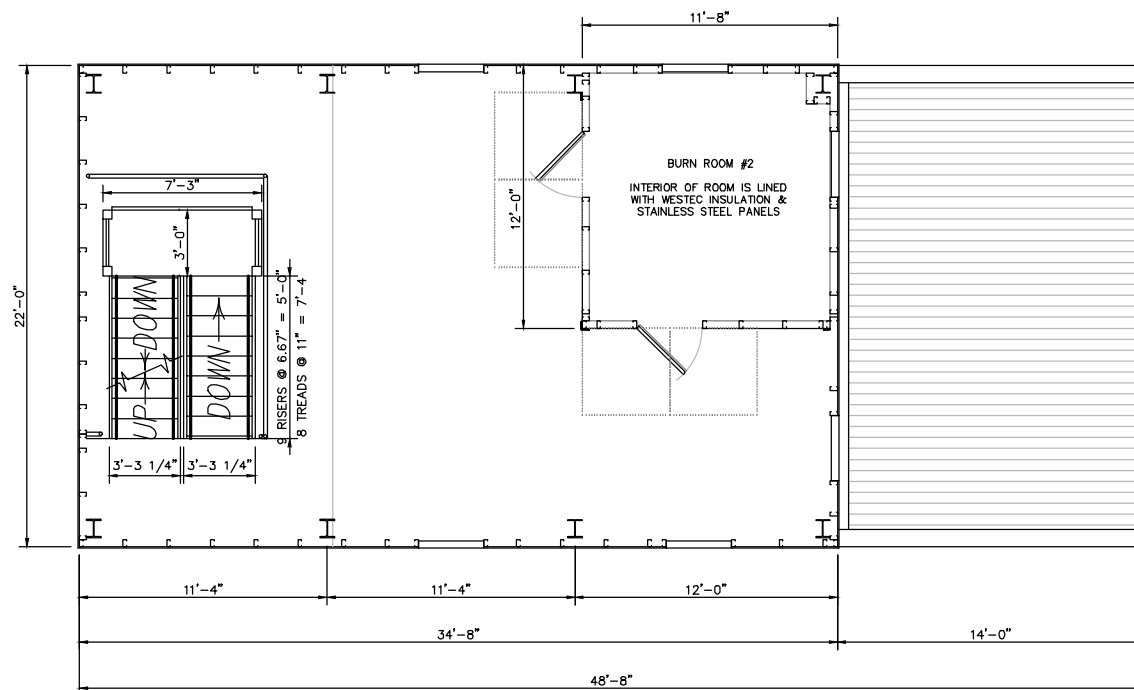

SECOND FLOOR PLAN

SCALE: 1/4" = 1'-0"

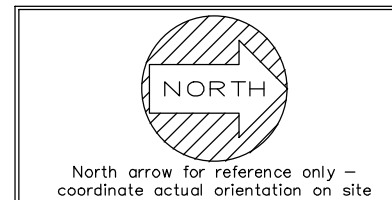

DESIGN LOADS:

ROOF LIVE LOAD: 100 PSF
 FLOOR LIVE LOAD: 100 PSF
 WIND LOAD: LOCAL
 SEISMIC DESIGN CAT: LOCAL
 SITE CLASS: LOCAL
 DESIGN CODE: LOCAL & NFPA 1402


REVISIONS	by

THIS DRAWING AND ALL PARTS THEREOF IS THE EXCLUSIVE PROPERTY OF FIRE FACILITIES, INC.
 314 WILBURN ROAD, SUN PRAIRIE, WI 53590
 OFFICE: (608) 327-4100 FAX (608) 834-1843
 AND MAY NOT BE REPRODUCED IN WHOLE OR PART WITHOUT WRITTEN PERMISSION.

FIRE FACILITIES
 STEEL FIRE TRAINING TOWERS


FIRE FACILITIES, INC.
 314 WILBURN ROAD, SUN PRAIRIE, WI 53590
 OFFICE: (608) 327-4100 FAX: (608) 834-1843
 TOLL FREE: (800) 929-3726 TOLL FREE FAX: (866) 639-7012
 WWW.FIREFACILITIES.COM; INFO@FIREFACILITIES.COM

WESCO MODEL FF-4 TYPICAL	
Doc: 022119	
Drawn by:	
Checked by: SPW	
Scale: SHOWN	
Order No.	
Sheet No.	

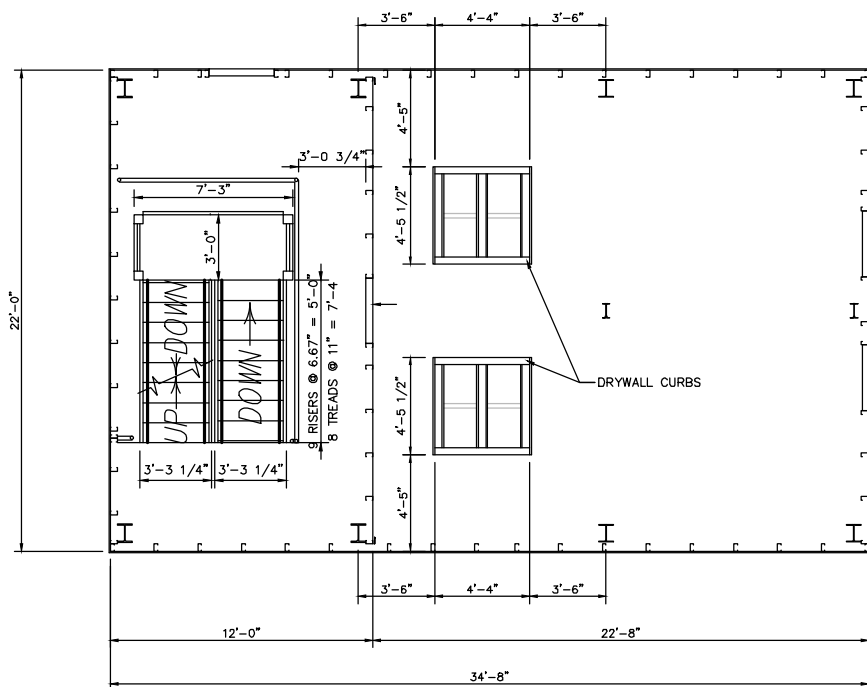


TOWER THIRD FLOOR & ATTIC PLAN

SCALE: 1/4" = 1'-0"

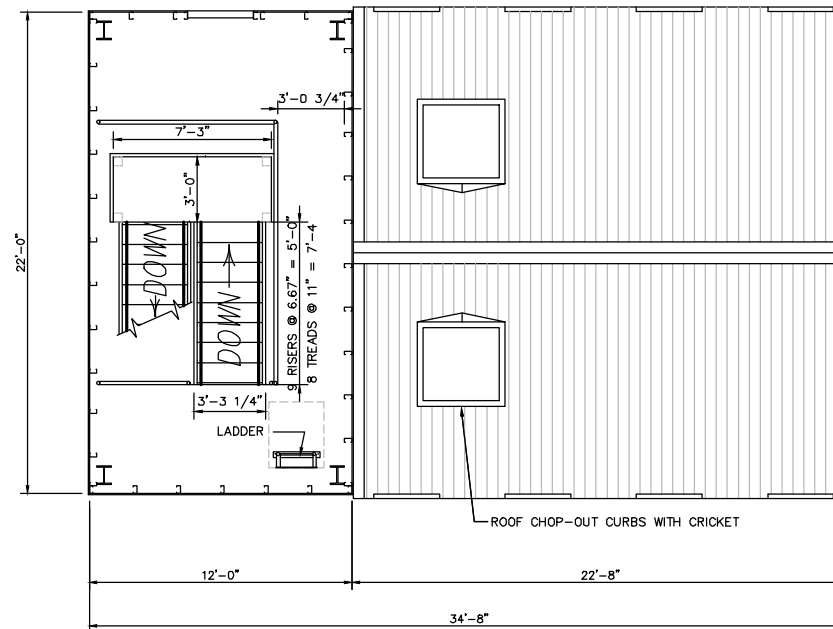


TOWER FOURTH FLOOR AND RESIDENCE ROOF PLAN

SCALE: 1/4" = 1'-0"

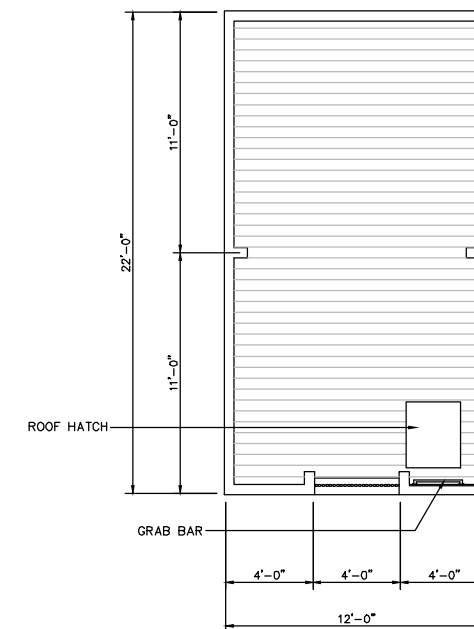

TOWER ROOF PLAN

SCALE: 1/4" = 1'-0"

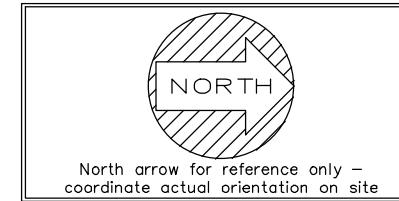

REVISIONS	by


THIS DRAWING AND ALL PARTS THEREOF IS THE EXCLUSIVE PROPERTY OF FIRE FACILITIES, INC. 314 WILBURN ROAD, SUN PRAIRIE, WI 53590 OFFICE: (608) 327-4100 FAX (608) 834-1843 AND MAY NOT BE REPRODUCED IN WHOLE OR PART WITHOUT WRITTEN PERMISSION.



FIRE FACILITIES, INC. 314 WILBURN ROAD, SUN PRAIRIE, WI 53590 OFFICE: (608) 327-4100 FAX: (608) 834-1843 TOLL FREE: (800) 929-3728 TOLL FREE FAX: (866) 639-7012 WWW.FIREFACILITIES.COM; INFO@FIREFACILITIES.COM


Job Description: **WESCO MODEL FF-4**
TYPICAL
Sheet Title: **FLOOR PLANS**

Doc: 022119
Drawn by:
Checked by: SPW
Scale: SHOWN
Order No.
Sheet No.

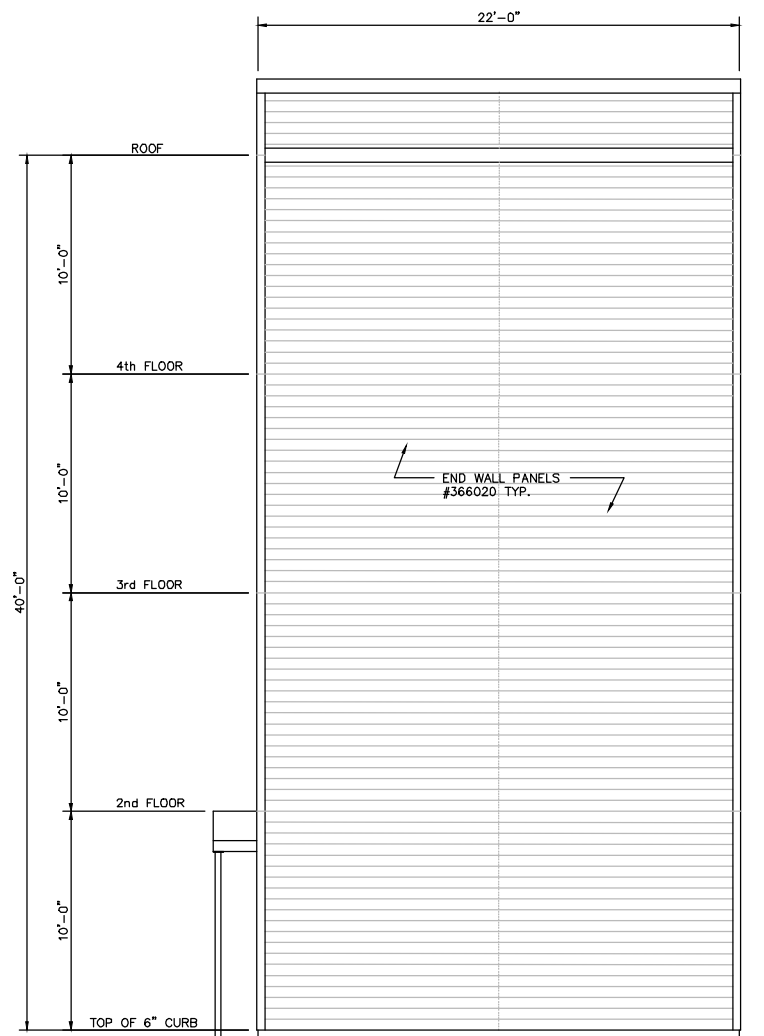

SOUTH END ELEVATION

SCALE: 1/4" = 1'-0"

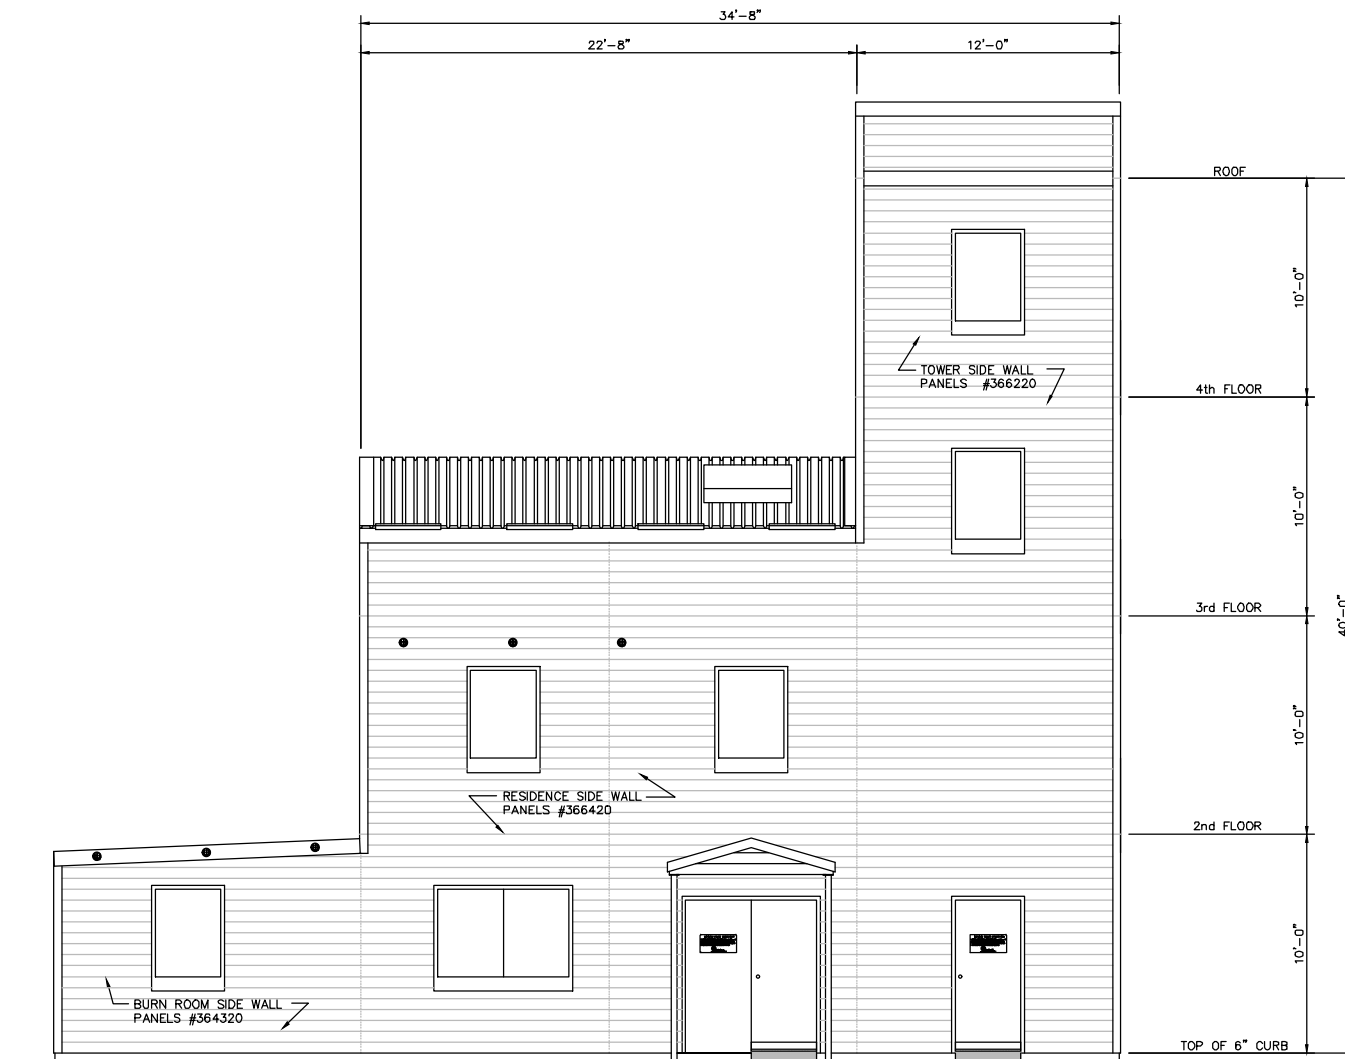

WEST SIDE ELEVATION

SCALE: 1/4" = 1'-0"

REVISIONS	by

THIS DRAWING AND ALL PARTS THEREOF IS THE EXCLUSIVE PROPERTY OF FIRE FACILITIES, INC.
 314 WILBURN ROAD, SUN PRAIRIE, WI 53590
 OFFICE: (608) 327-4100 FAX (608) 834-1843
 AND MAY NOT BE REPRODUCED IN WHOLE OR PART WITHOUT WRITTEN PERMISSION.

FIRE FACILITIES
 STEEL FIRE TRAINING TOWERS



FIRE FACILITIES, INC.
 314 WILBURN ROAD, SUN PRAIRIE, WI 53590
 OFFICE: (608) 327-4100 FAX: (608) 834-1843
 TOLL FREE: (800) 929-3726 TOLL FREE FAX: (866) 639-7012
 WWW.FIREFACILITIES.COM; INFO@FIREFACILITIES.COM

Job Description:
WESCO MODEL FF-4
 TYPICAL
 Sheet Title:
 ELEVATIONS

Doc:	022119
Drawn by:	
Checked by:	SPW
Scale:	SHOWN
Order No.	
Sheet No.	

REVISIONS	by

THIS DRAWING AND ALL PARTS THEREOF IS THE EXCLUSIVE PROPERTY OF FIRE FACILITIES, INC.
 314 WILBURN ROAD, SUN PRAIRIE, WI 53590
 OFFICE: (608) 327-4100 FAX (608) 834-1843
 AND MAY NOT BE REPRODUCED IN WHOLE OR PART WITHOUT WRITTEN PERMISSION.

FIRE FACILITIES
 STEEL FIRE TRAINING TOWERS


FIRE FACILITIES, INC.
 314 WILBURN ROAD, SUN PRAIRIE, WI 53590
 OFFICE: (608) 327-4100 FAX: (608) 834-1843
 TOLL FREE: (800) 929-3726 TOLL FREE FAX: (866) 639-7012
 WWW.FIREFACILITIES.COM; INFO@FIREFACILITIES.COM



Job Description:
WESCO MODEL FF-4
 TYPICAL


Sheet Title:
 ELEVATIONS

Doc:	022119
Drawn by:	
Checked by:	SPW
Scale:	SHOWN
Order No.	
Sheet No.	

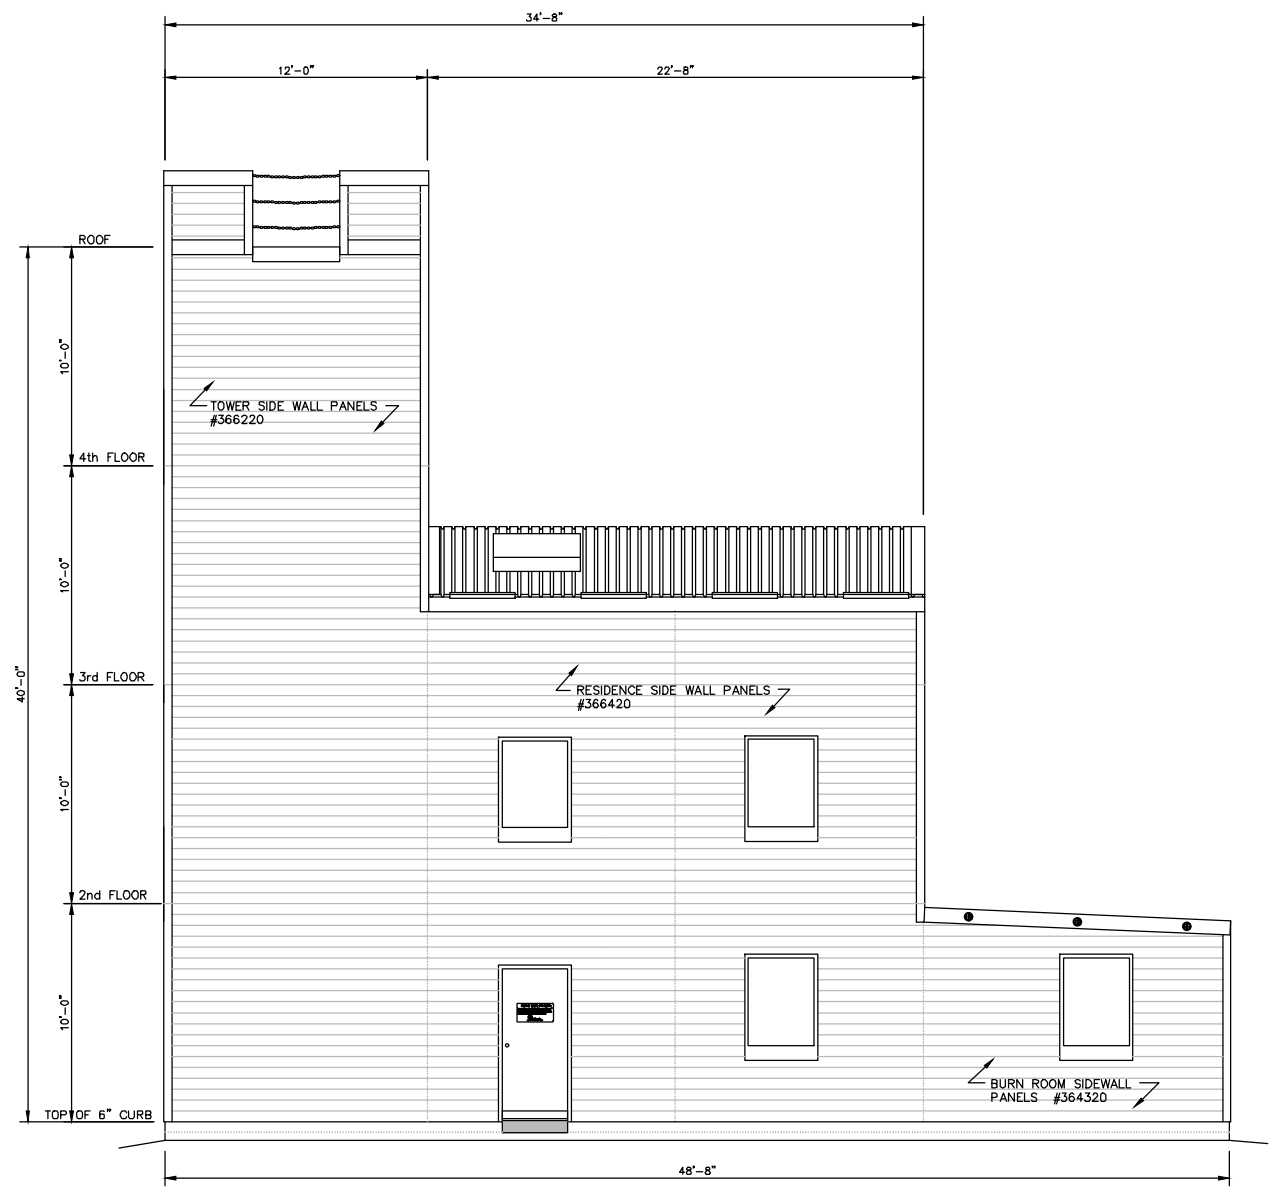

EAST SIDE ELEVATION

SCALE: 1/4" = 1'-0"

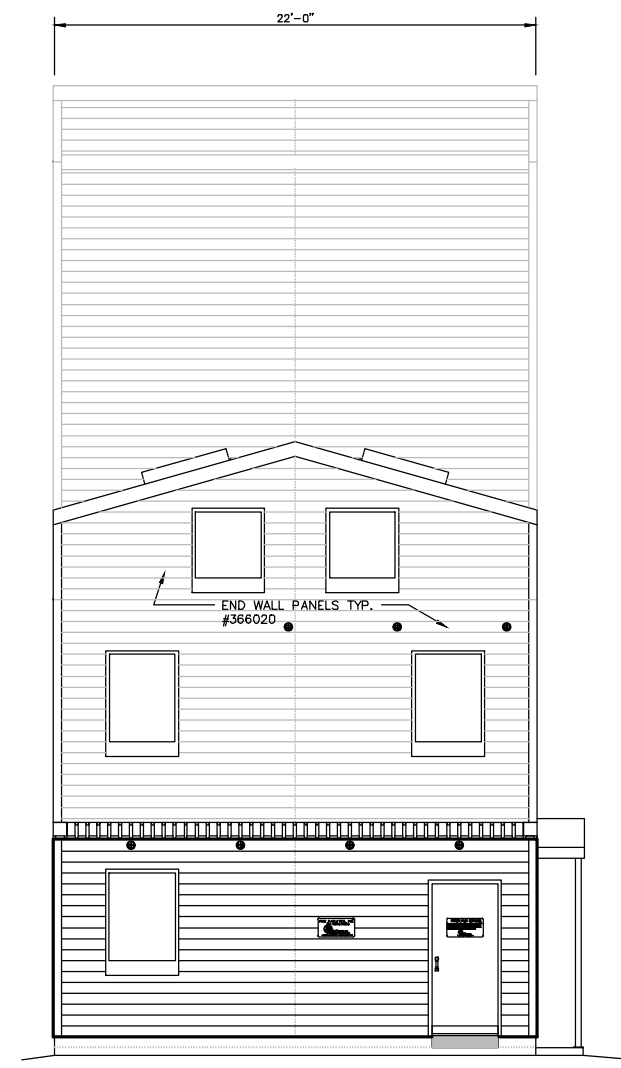

NORTH END ELEVATION

SCALE: 1/4" = 1'-0"