



REVISIONS	by

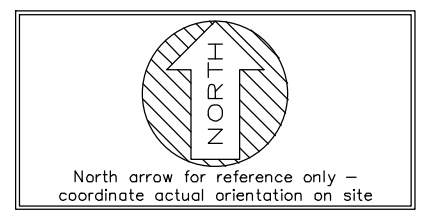


DESIGN LOADS:
 ROOF LIVE LOAD: 70 PSF
 FLOOR LIVE LOAD: 70 PSF
 WIND LOAD: LOCAL
 SEISMIC DESIGN CAT: LOCAL
 SITE CLASS: LOCAL
 DESIGN CODE: LOCAL & NFPA 1402

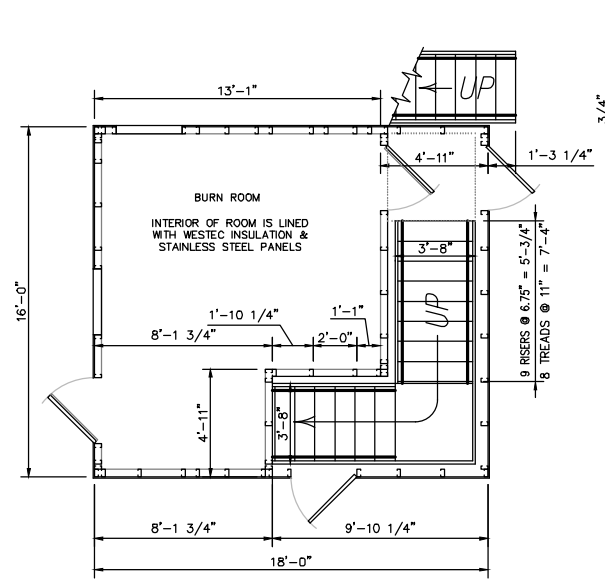


FIRST FLOOR PLAN

SCALE: 1/4"=1'-0"

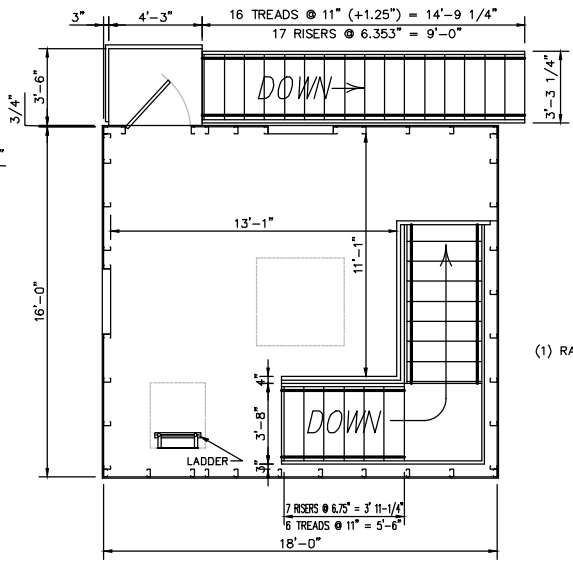

SECOND FLOOR PLAN


SCALE: 1/4"=1'-0"

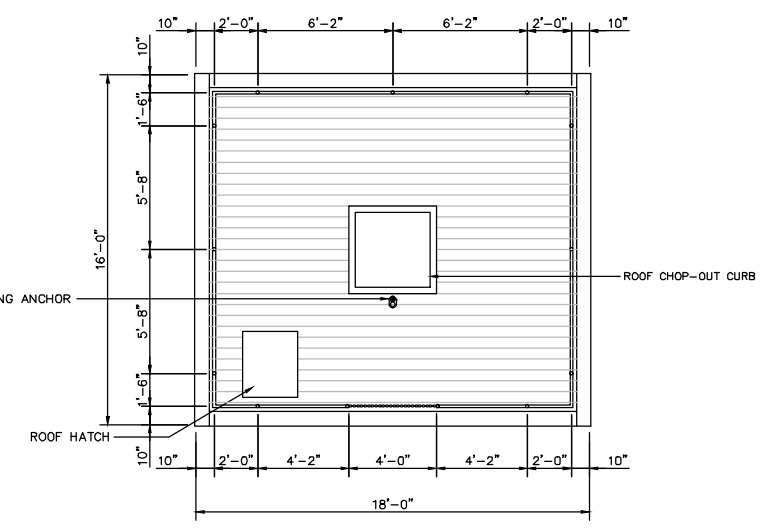

ROOF PLAN


SCALE: 1/4"=1'-0"

**NOTE: ALL SHUTTERS IN 2ND FLOOR SWING IN, UNLESS OTHERWISE SHOWN
 ALL SHUTTERS IN BURN ROOM SWING OUT, UNLESS OTHERWISE SHOWN**

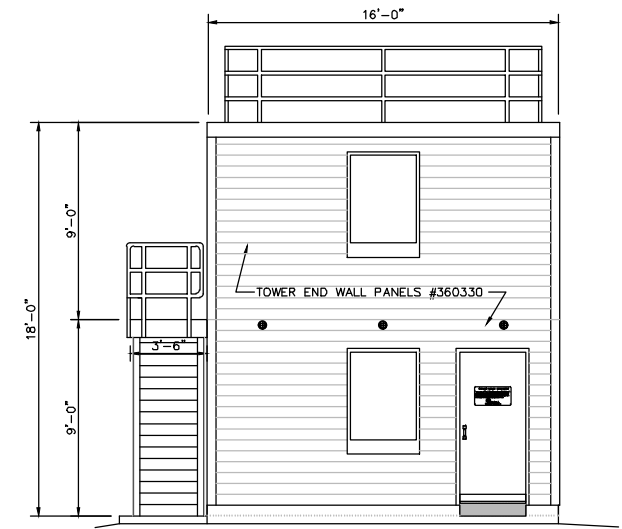


WEST END ELEVATION

SCALE: 1/4"=1'-0"

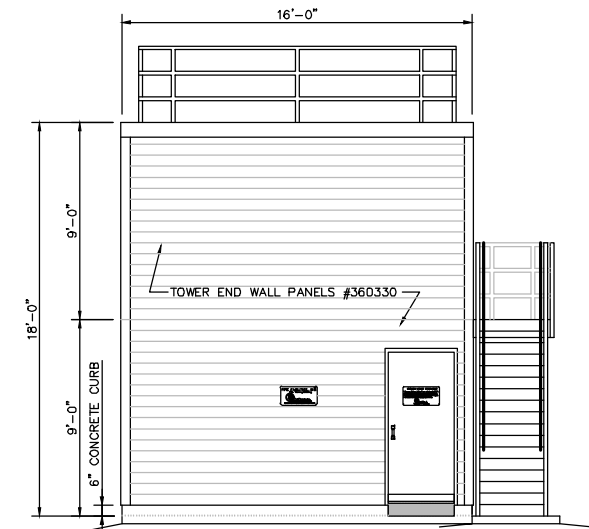


EAST END ELEVATION

SCALE: 1/4"=1'-0"

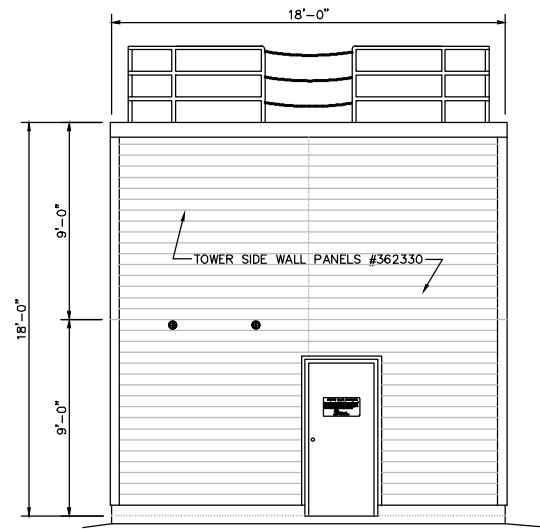

SOUTH SIDE ELEVATION

SCALE: 1/4"=1'-0"

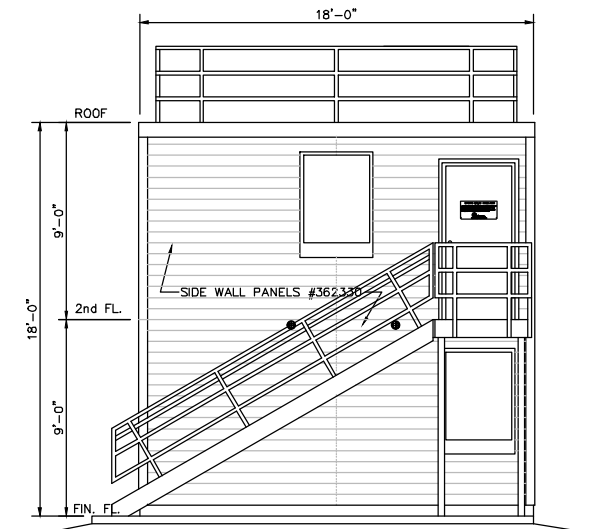

NORTH SIDE ELEVATION

SCALE: 1/4"=1'-0"

FIRE FACILITIES
 STEEL FIRE TRAINING TOWERS



FIRE FACILITIES, INC.
 314 WILBURN ROAD, SUN PRAIRIE, WI 53590
 OFFICE: (608) 327-4100 FAX: (608) 834-1843
 TOLL FREE: (800) 929-3726 TOLL FREE FAX: (866) 639-7012
 WWW.FIREFACILITIES.COM; INFO@FIREFACILITIES.COM

Job Description:
VOLUNTEER-TWO
 TYPICAL

Sheet Title:
 FLOOR PLANS

Doc:	022119
Drawn by:	
Checked by:	SPW
Scale:	SHOWN
Order No.	
Sheet No.	