


**NOTE: ALL SHUTTERS IN TOWER SWING IN, UNLESS OTHERWISE SHOWN  
ALL SHUTTERS IN BURN ROOM & ATTIC SWING OUT, UNLESS OTHERWISE SHOWN**



North arrow for reference only - coordinate actual orientation on site


**DESIGN LOADS:**

ROOF LIVE LOAD: 100 PSF  
 FLOOR LIVE LOAD: 100 PSF  
 WIND LOAD: LOCAL  
 SEISMIC DESIGN CAT: LOCAL  
 SITE CLASS: LOCAL  
 DESIGN CODE: LOCAL & NFPA 1402

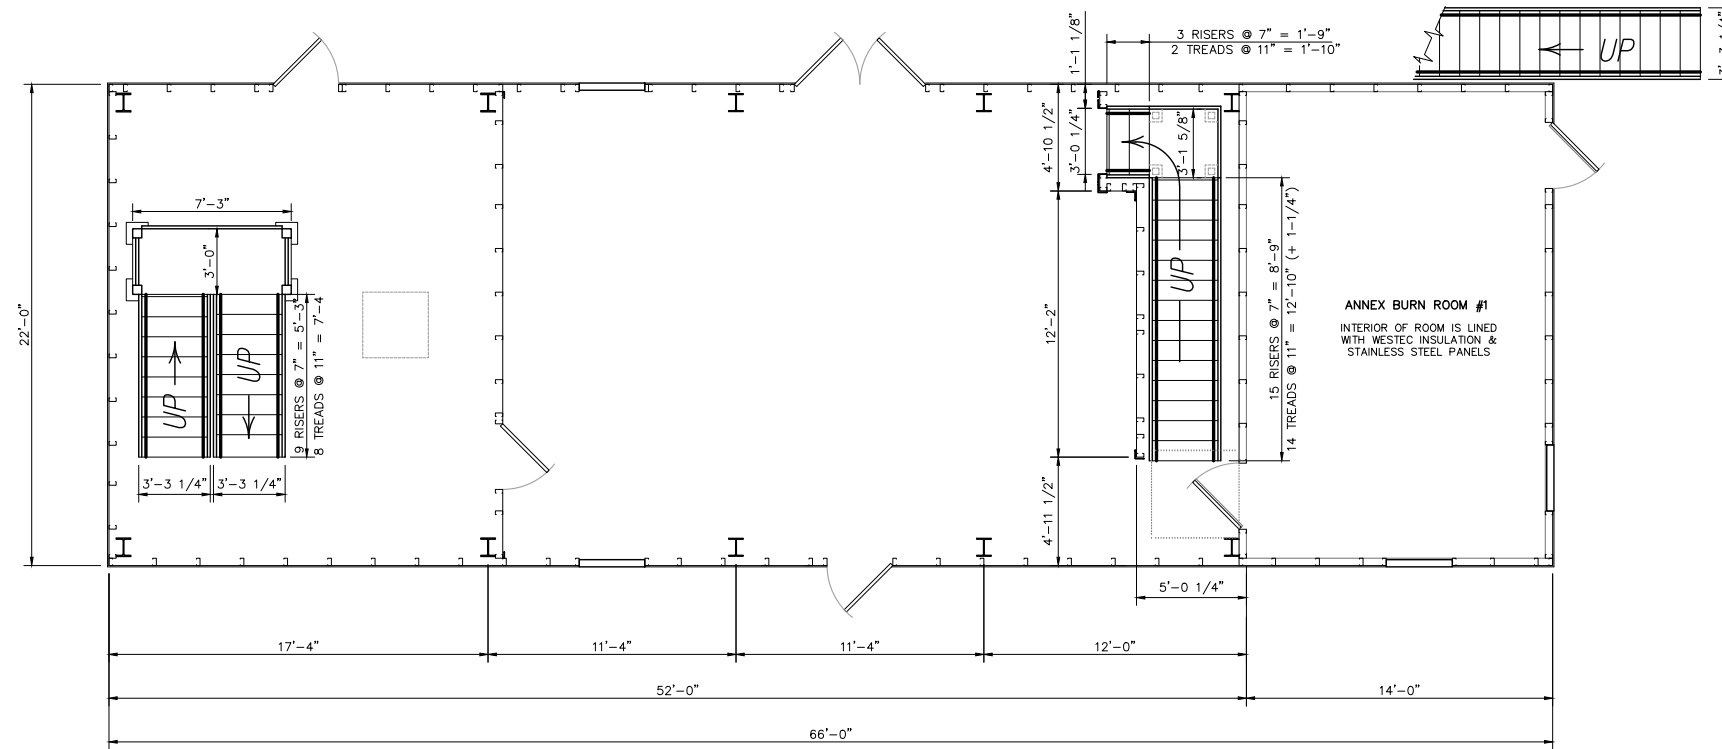

**FIRST FLOOR PLAN**

SCALE: 1/4" = 1'-0"

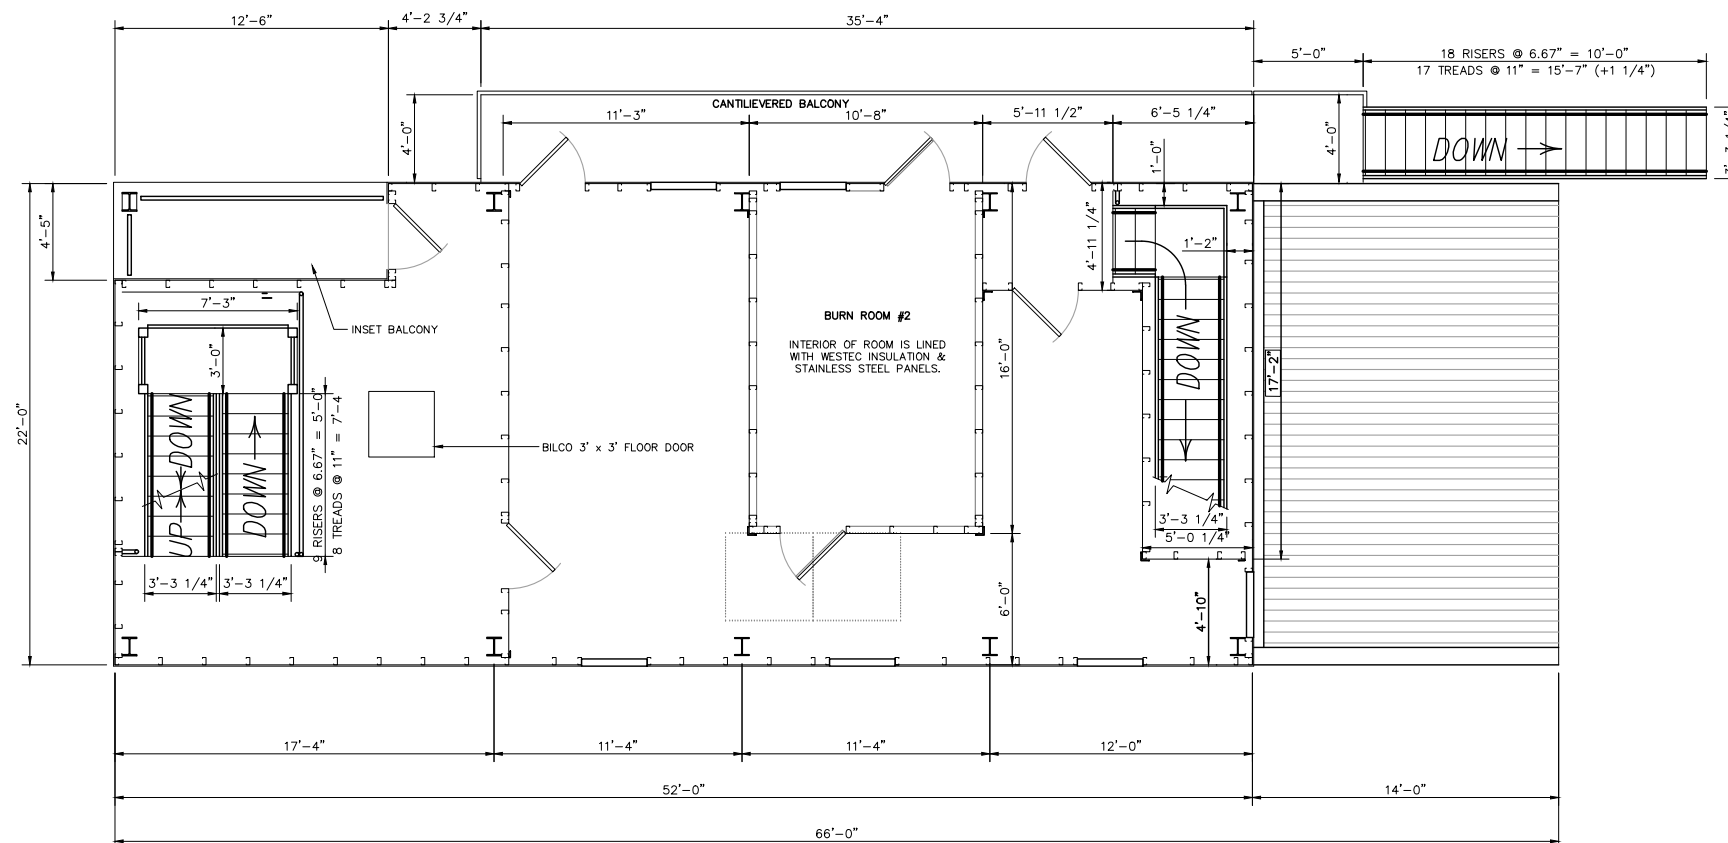

**SECOND FLOOR PLAN**

SCALE: 1/4" = 1'-0"

REVISIONS	by

THIS DRAWING AND ALL PARTS THEREOF IS THE EXCLUSIVE PROPERTY OF FIRE FACILITIES, INC.,  
 314 WILBURN ROAD, SUN PRAIRIE, WI 53590  
 OFFICE: (608) 327-4100 FAX (608) 834-1843  
 AND MAY NOT BE REPRODUCED IN WHOLE OR PART WITHOUT WRITTEN PERMISSION.


**FIRE FACILITIES**  
 STEEL FIRE TRAINING TOWERS



FIRE FACILITIES, INC.  
 314 WILBURN ROAD, SUN PRAIRIE, WI 53590  
 OFFICE: (608) 327-4100 FAX: (608) 834-1843  
 TOLL FREE: (800) 929-3726 TOLL FREE FAX: (866) 639-7012  
 WWW.FIREFACILITIES.COM; INFO@FIREFACILITIES.COM


Job Description:  
**WESCO MODEL FM-4**  
 TYPICAL  
 Sheet Title:  
 FLOOR PLANS

Date: MARCH 18, 2021  
 Drawn by:  
 Checked by: SPW  
 Scale: SHOWN  
 Order No.  
 Sheet No.

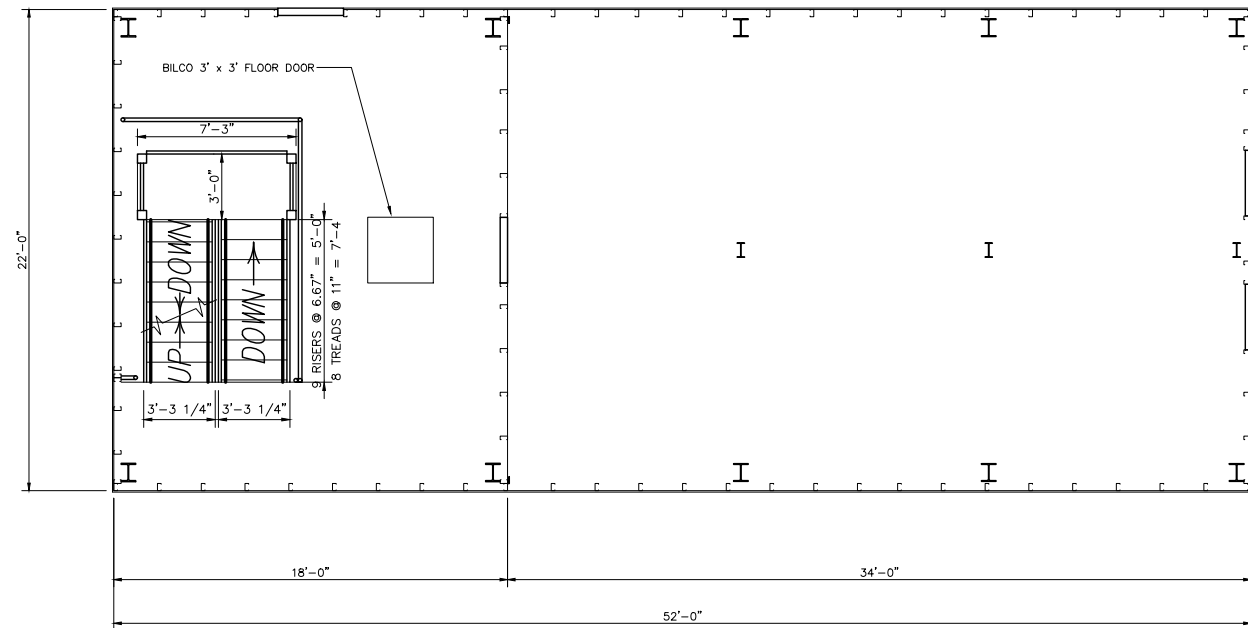



**TOWER THIRD FLOOR & ATTIC PLAN**

SCALE: 1/4" = 1'-0"

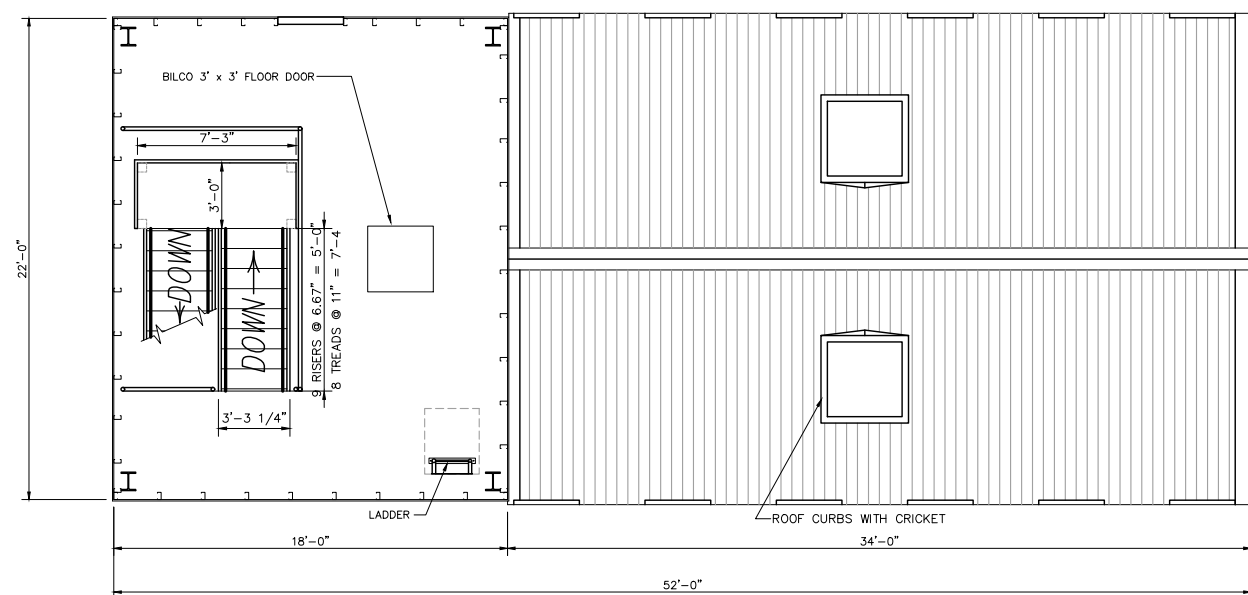

**TOWER FOURTH FLOOR AND RESIDENCE ROOF PLAN**

SCALE: 1/4" = 1'-0"

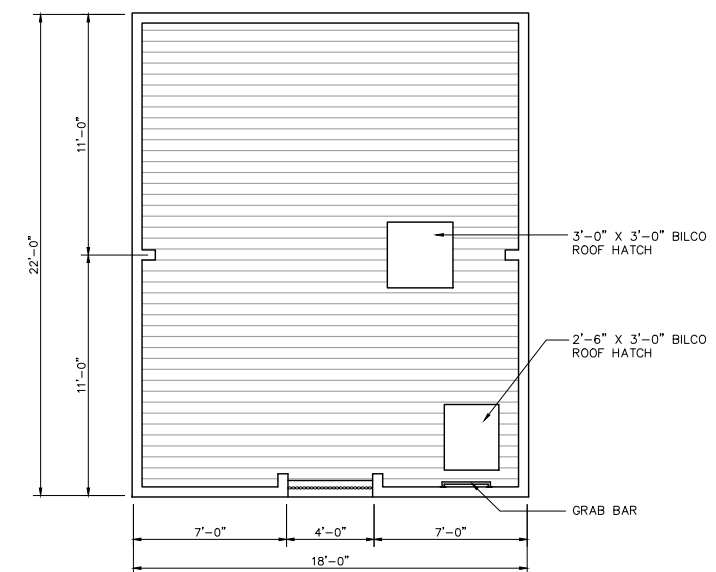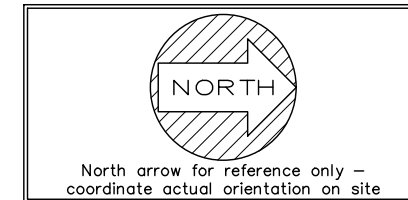

**TOWER ROOF PLAN**

SCALE: 1/4" = 1'-0"

REVISIONS	by

THIS DRAWING AND ALL PARTS THEREOF IS THE EXCLUSIVE PROPERTY OF FIRE FACILITIES, INC.,  
 314 WILBURN ROAD, SUN PRAIRIE, WI 53590  
 OFFICE: (608) 327-4100 FAX (608) 834-1843  
 AND MAY NOT BE REPRODUCED IN WHOLE OR PART WITHOUT WRITTEN PERMISSION.

**FIRE FACILITIES**  
 STEEL FIRE TRAINING TOWERS

**FIRE FACILITIES, INC.**  
 314 WILBURN ROAD, SUN PRAIRIE, WI 53590  
 OFFICE: (608) 327-4100 FAX: (608) 834-1843  
 TOLL FREE: (800) 929-3726 TOLL FREE FAX: (866) 639-7012  
 WWW.FIREFACILITIES.COM; INFO@FIREFACILITIES.COM

**WESCO MODEL FM-4**  
 TYPICAL

Job Description:  
**FLOOR PLANS**

Date: MARCH 18, 2021

Drawn by:

Checked by: SPW


Scale: SHOWN

Order No.

Sheet No.


**02 of 04**

REVISIONS	by

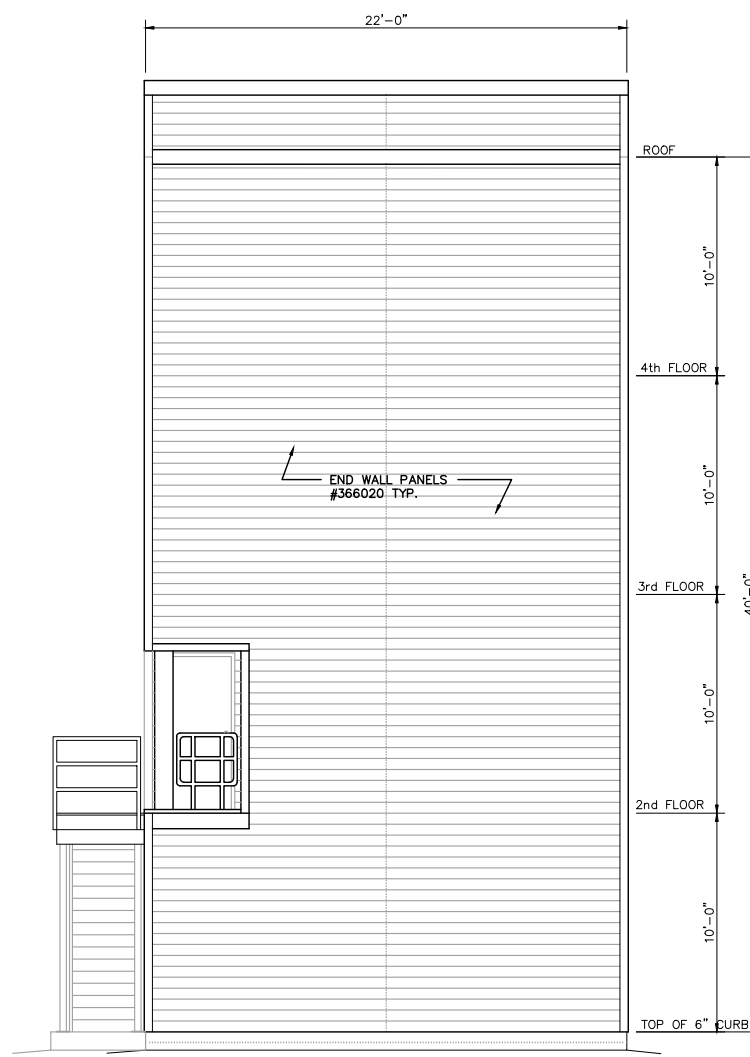

**SOUTH END ELEVATION**

SCALE: 1/4" = 1'-0"

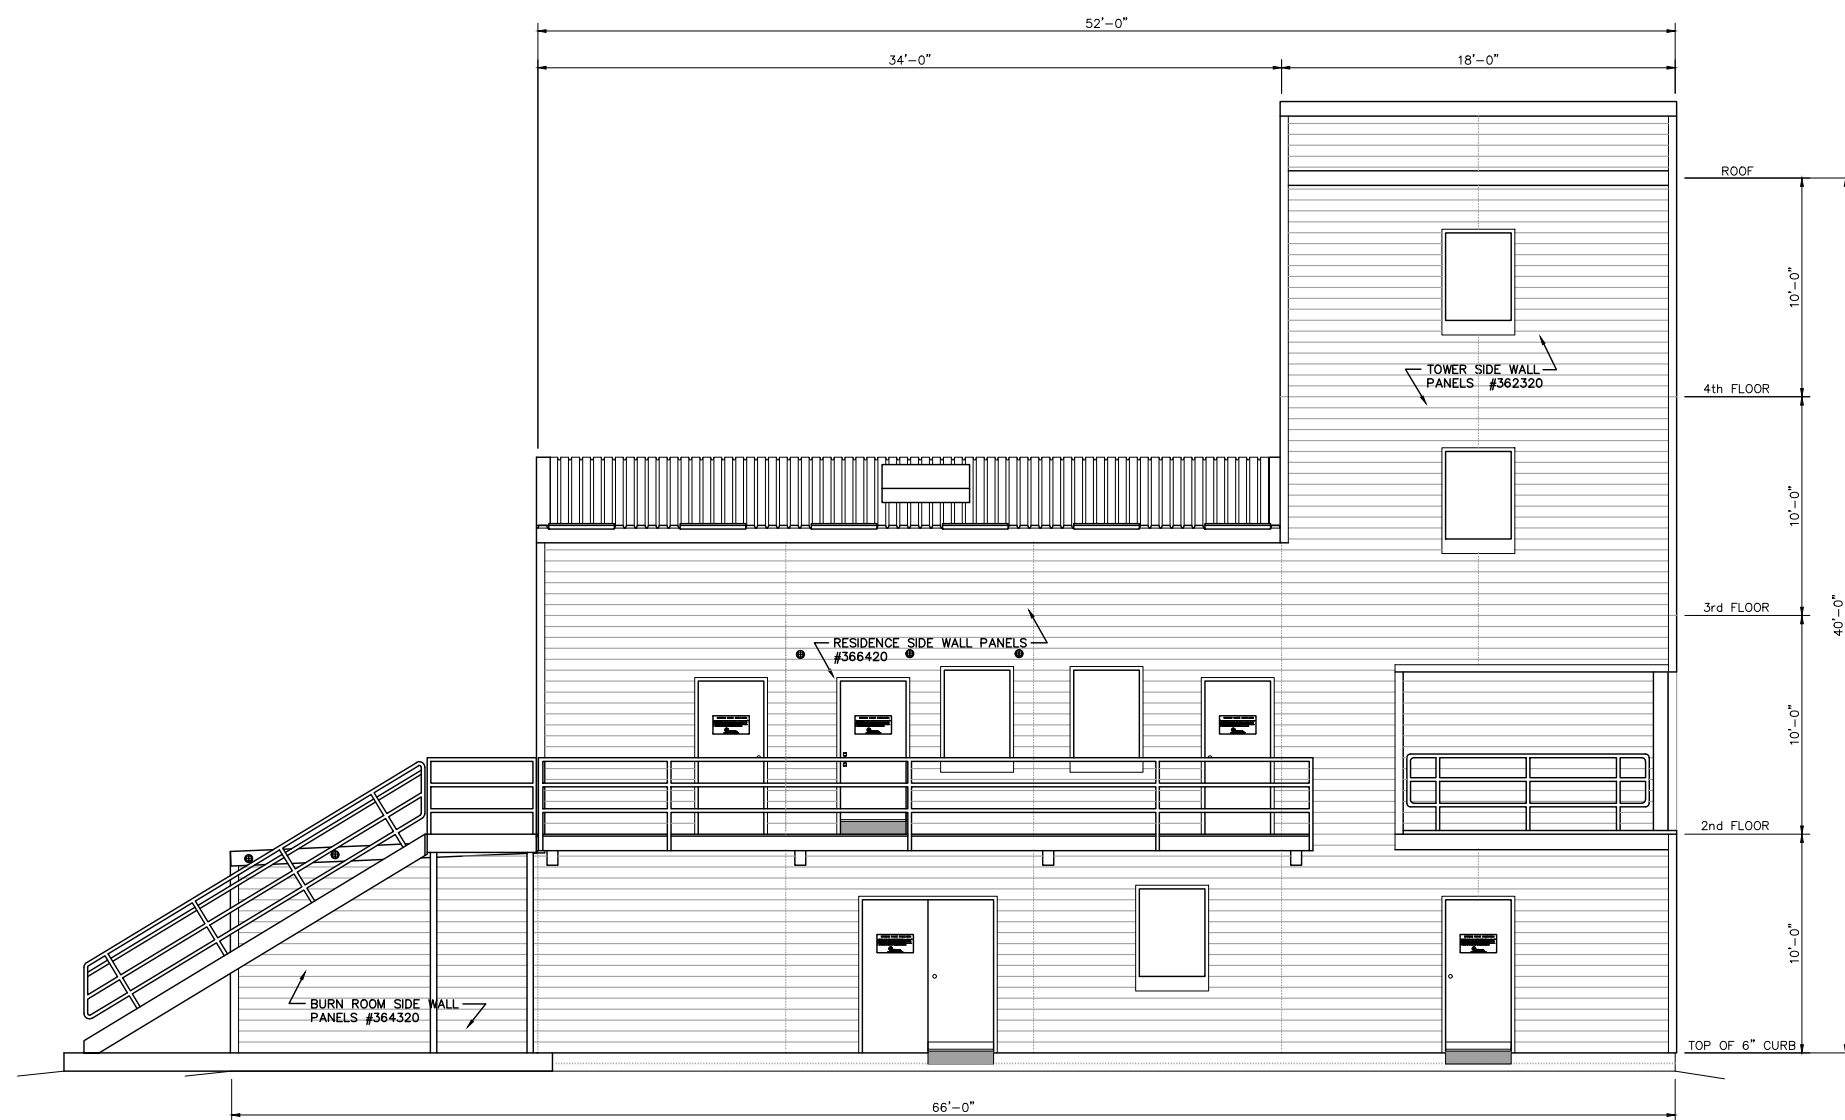

**WEST SIDE ELEVATION**

SCALE: 1/4" = 1'-0"

THIS DRAWING AND ALL PARTS THEREOF IS THE EXCLUSIVE PROPERTY OF FIRE FACILITIES, INC.  
 314 WILBURN ROAD, SUN PRAIRIE, WI 53590  
 OFFICE: (608) 327-4100 FAX (608) 834-1843  
 AND MAY NOT BE REPRODUCED IN WHOLE OR PART WITHOUT WRITTEN PERMISSION.

**FIRE FACILITIES**  
 STEEL FIRE TRAINING TOWERS




FIRE FACILITIES, INC.  
 314 WILBURN ROAD, SUN PRAIRIE, WI 53590  
 OFFICE: (608) 327-4100 FAX: (608) 834-1843  
 TOLL FREE: (800) 929-3726 TOLL FREE FAX: (866) 639-7012  
 WWW.FIREFACILITIES.COM; INFO@FIREFACILITIES.COM

**WESCO MODEL FM-4**  
 TYPICAL

Job Description:


Sheet Title:  
 ELEVATIONS

Date: MARCH 18, 2021  
 Drawn by:  
 Checked by: SPW  
 Scale: SHOWN  
 Order No.  
 Sheet No.

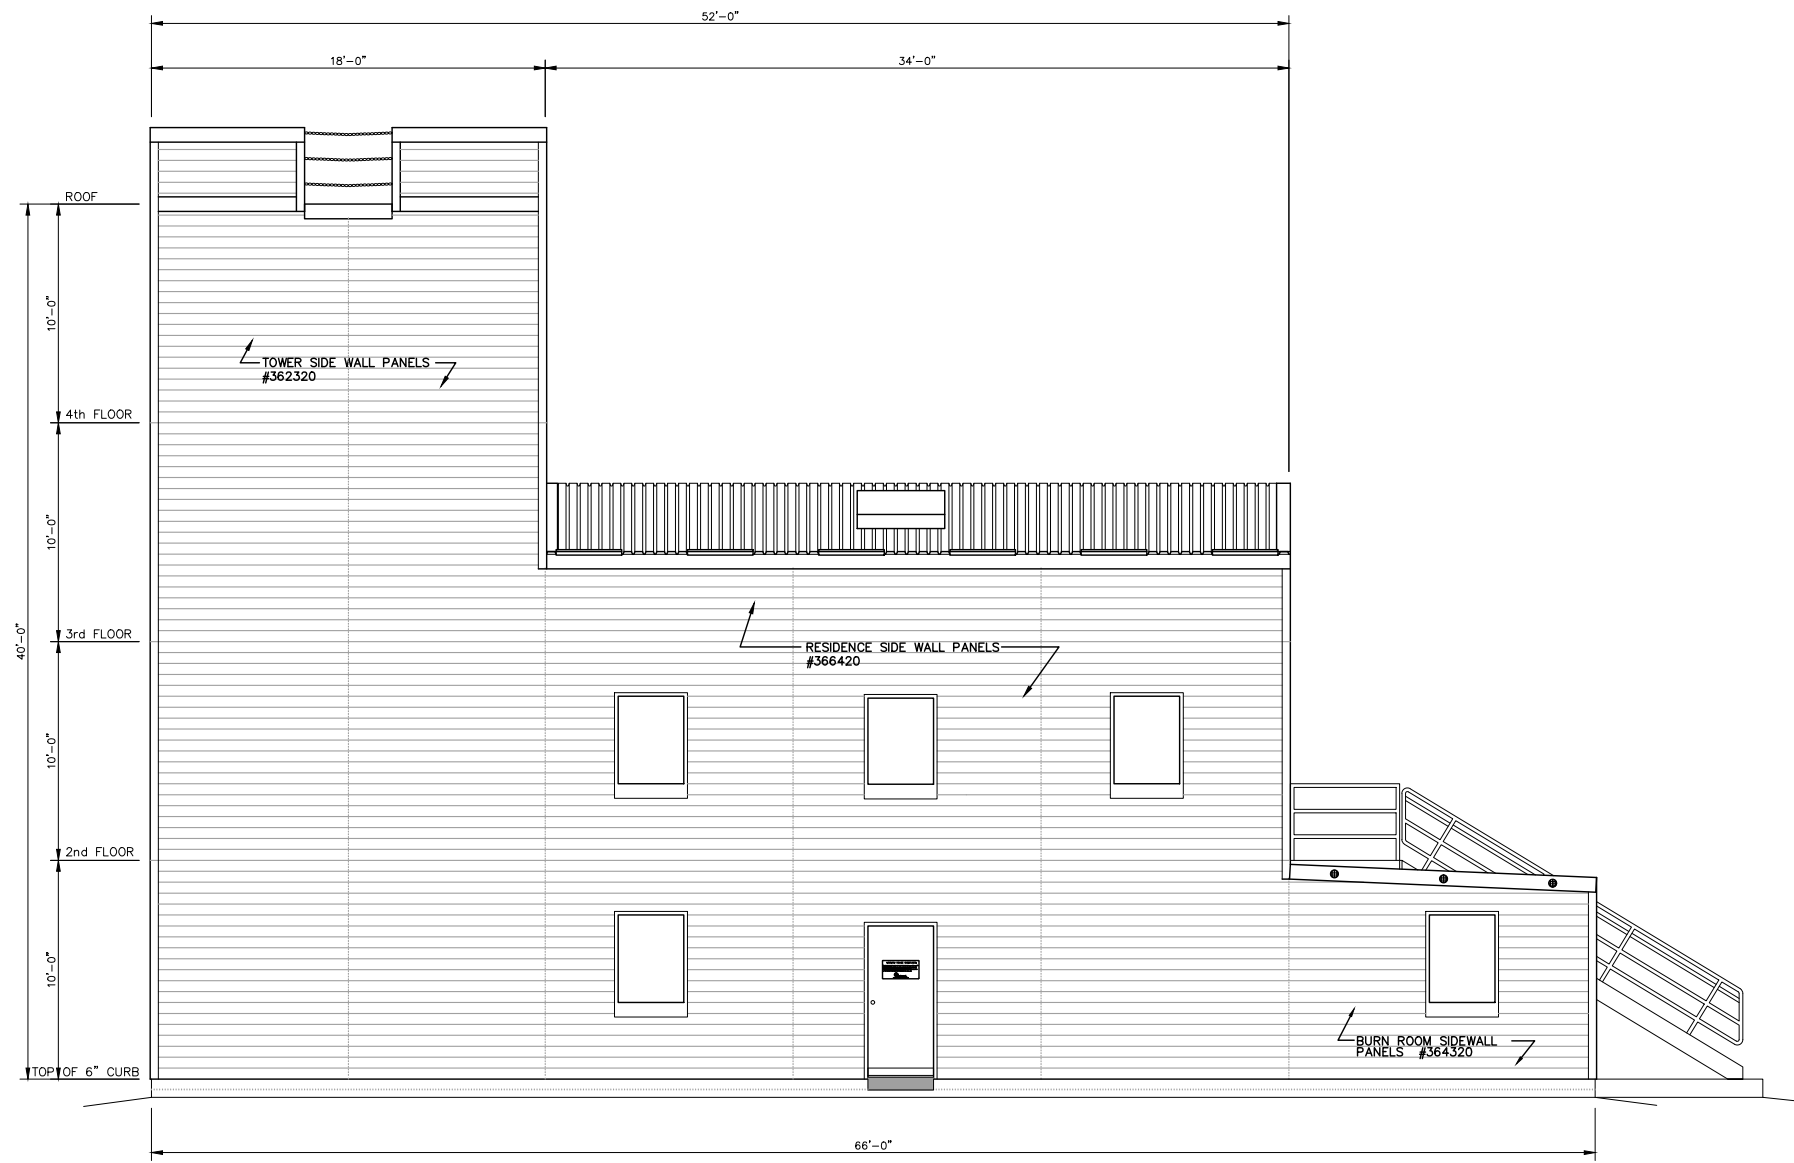

**EAST SIDE ELEVATION**

SCALE: 1/4" = 1'-0"

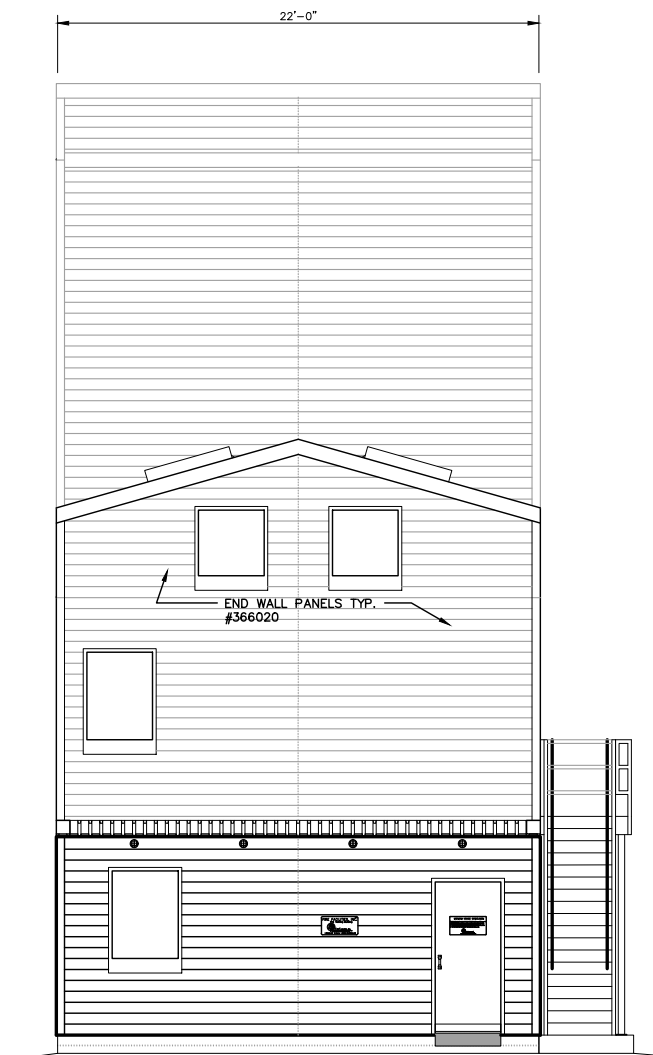

**NORTH END ELEVATION**

SCALE: 1/4" = 1'-0"

REVISIONS	by

THIS DRAWING AND ALL PARTS THEREOF IS THE EXCLUSIVE PROPERTY OF FIRE FACILITIES, INC.  
 314 WILBURN ROAD, SUN PRAIRIE, WI 53590  
 OFFICE: (608) 327-4100 FAX (608) 834-1843  
 AND MAY NOT BE REPRODUCED IN WHOLE OR PART WITHOUT WRITTEN PERMISSION.

**FIRE FACILITIES**  
 STEEL FIRE TRAINING TOWERS



FIRE FACILITIES, INC.  
 314 WILBURN ROAD, SUN PRAIRIE, WI 53590  
 OFFICE: (608) 327-4100 FAX: (608) 834-1843  
 TOLL FREE: (800) 929-3726 TOLL FREE FAX: (866) 639-7012  
 WWW.FIREFACILITIES.COM; INFO@FIREFACILITIES.COM

**WESCO MODEL FM-4**  
 TYPICAL

Job Description:  
**ELEVATIONS**

Date: MARCH 18, 2021  
 Drawn by:  
 Checked by: SPW  
 Scale: SHOWN  
 Order No.  
 Sheet No.